	SPAN ''D'' QUANTITIES		
		ESTIMATE	ACTUAL
	CLASS II SURFACE PREPARATION	1 SQ. YDS.	
	CLASS III SURFACE PREPARATION	1 SQ. YDS.	
	BRIDGE JOINT DEMOLITION	18.5 SQ.FT.	
	SCARIFYING BRIDGE DECK	711 SQ. YDS.	
	HYDRO-DEMOLITION OF BRIDGE DECK	711 SQ. YDS.	

PAYMENT FOR CLASS II & CLASS III SURFACE PREPARATION IS BASED ON THE SQUARE FEET OF ADDITIONAL DEMOLITION REQUIRED FOLLOWING HYDRO-DEMOLITION OF THE BRIDGE DECK. SEE SPECIAL PROVISIONS.

REVISIONS

NO. BY:

DATE:

DATE:


NGINEER.

11/18/2015

SHEET NO

S-24

BRIDGE JOINT DEMOLITION
5½"MEASURED PERPENDICULAR
TO THE EDGE OF DECK

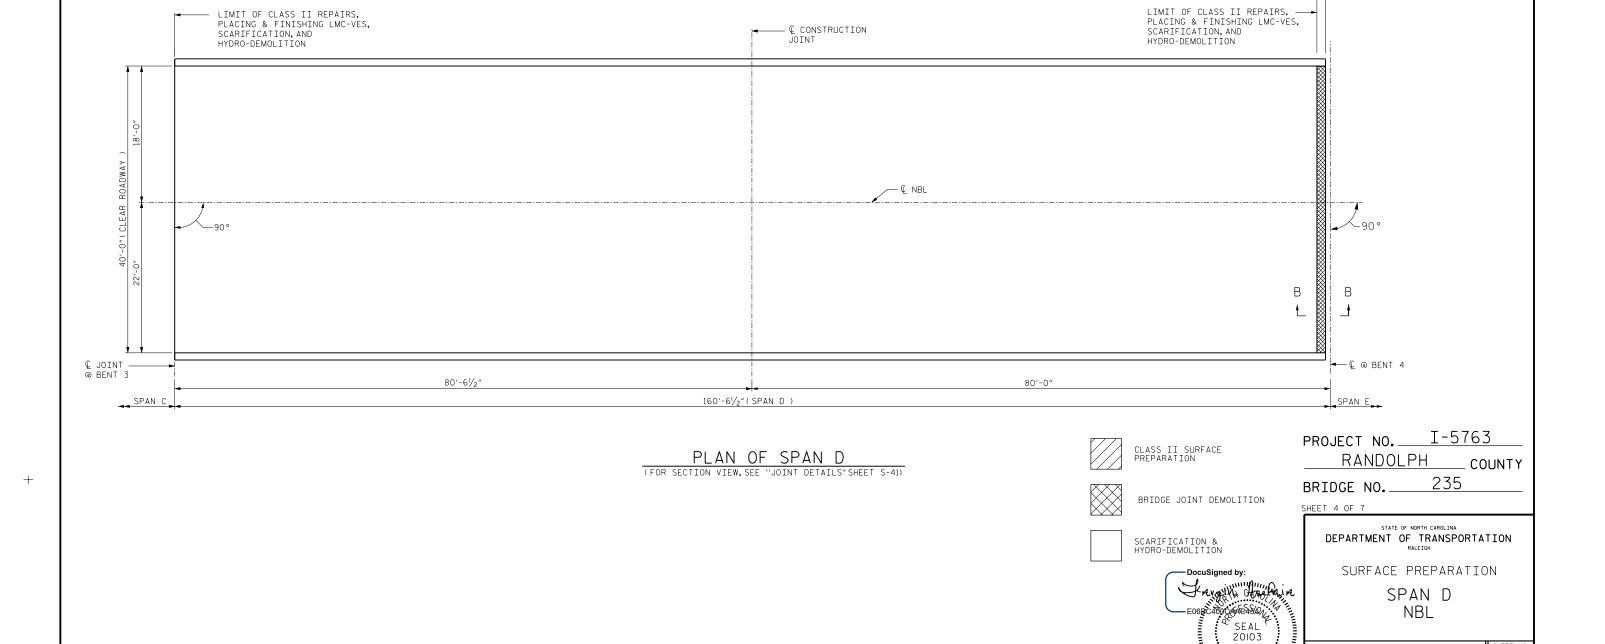

\_ DATE : <u>08/2015</u> \_ DATE : <u>08/2015</u>

M. WELDON W. SMITH

DRAWN BY :

CHECKED BY :